


MIKITECTURE
MIKE@MIKITECTURE.COM

GENERAL NOTES:
 A0- KEY ASSEMBLIES
 A1 -MAIN FLOOR PLAN
 A2-SECOND FLOOR PLAN
 A3-FOUNDATION PLAN
 A4a-NORTH ELEVATION
 A4b-SOUTH ELEVATION
 A4c-EAST ELEVATION
 A4d-WEST ELEVATION
 A5a- SECTION A
 A5b- SECTION B
 A6a- SIDE ELEVATION 1
 A6b- SIDE ELEVATION 2
 A7- GARAGE LAYOUT

CLIENT AND/OR CONTRACTOR
 TO BE RESPONSIBLE FOR ANY
 MISSED INFORMATION,
 ADDITIONAL REQUIREMENTS,
 NON-APPROVALS, STAMPING,
 CHANGES MADE BY THE CITY

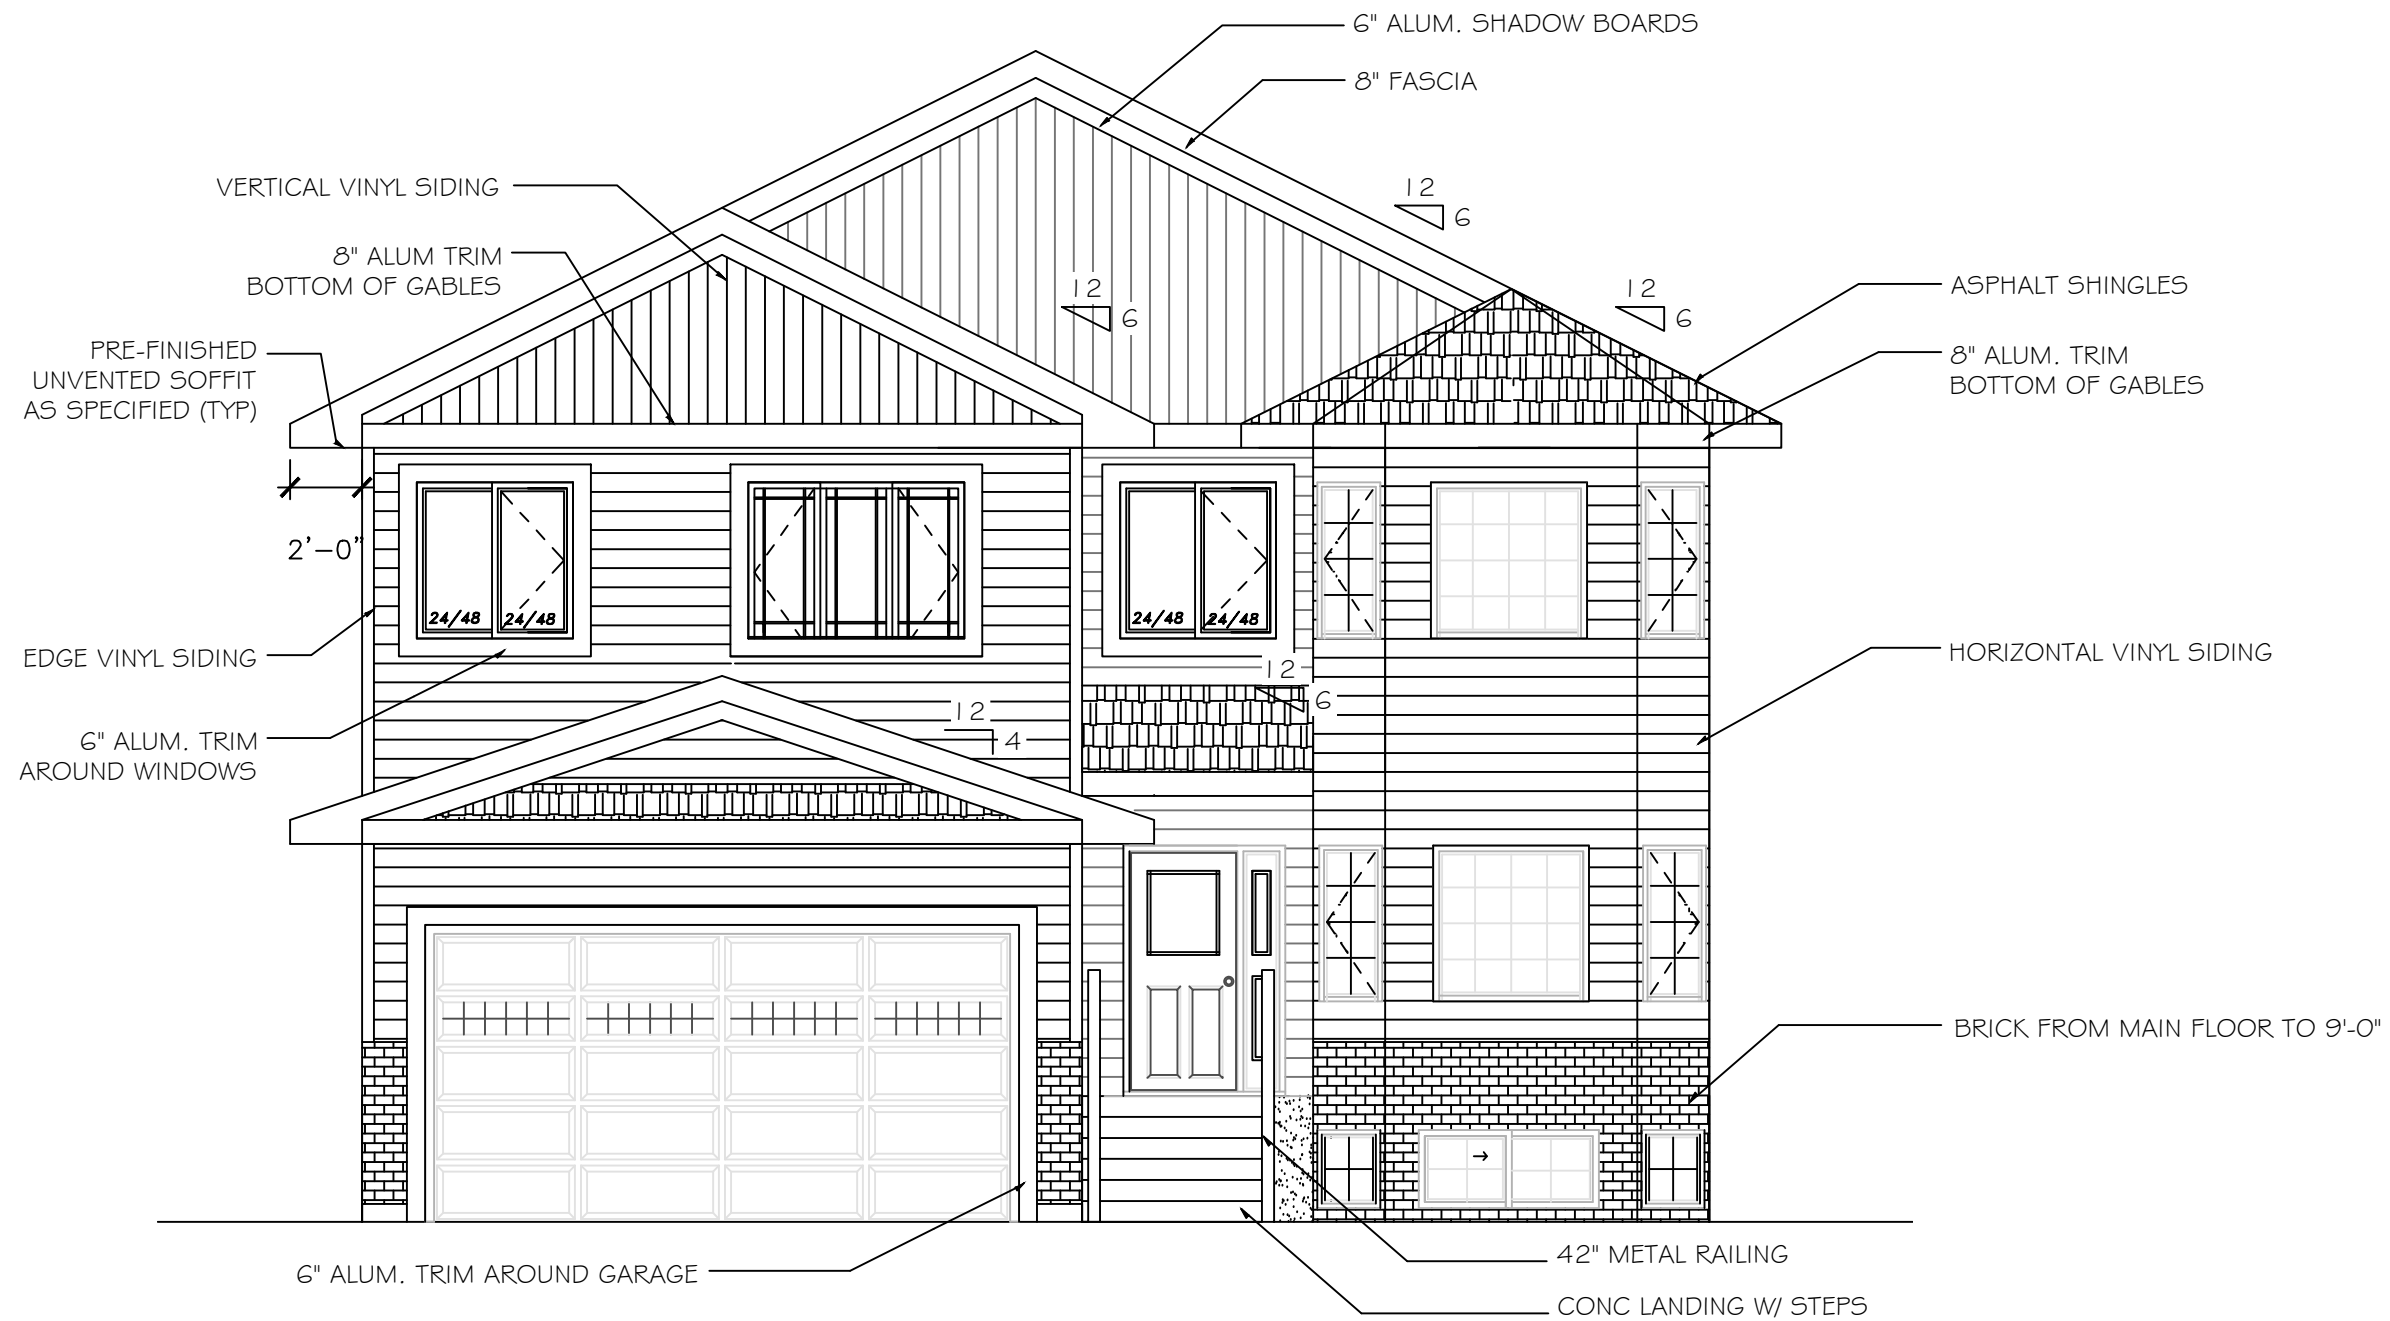

SOUTH ELEVATION
 SCALE: 3/16" = 1'-0"

PROJECT

SOUTH ELEVATION

DRAWING

MIKITECTURE
 Professional Online Drafting Service
 www.mikitecture.com
 mike@mikitecture.com
 780-270-6127

D.B. MIKE CEDRO
 DATE FEB 14, 2017
 SCALE 1/8" = 1'-0"
 SHEET 8 OF 14

PROJECTNO. N	DRAWNO. A4c
-----------------	----------------