
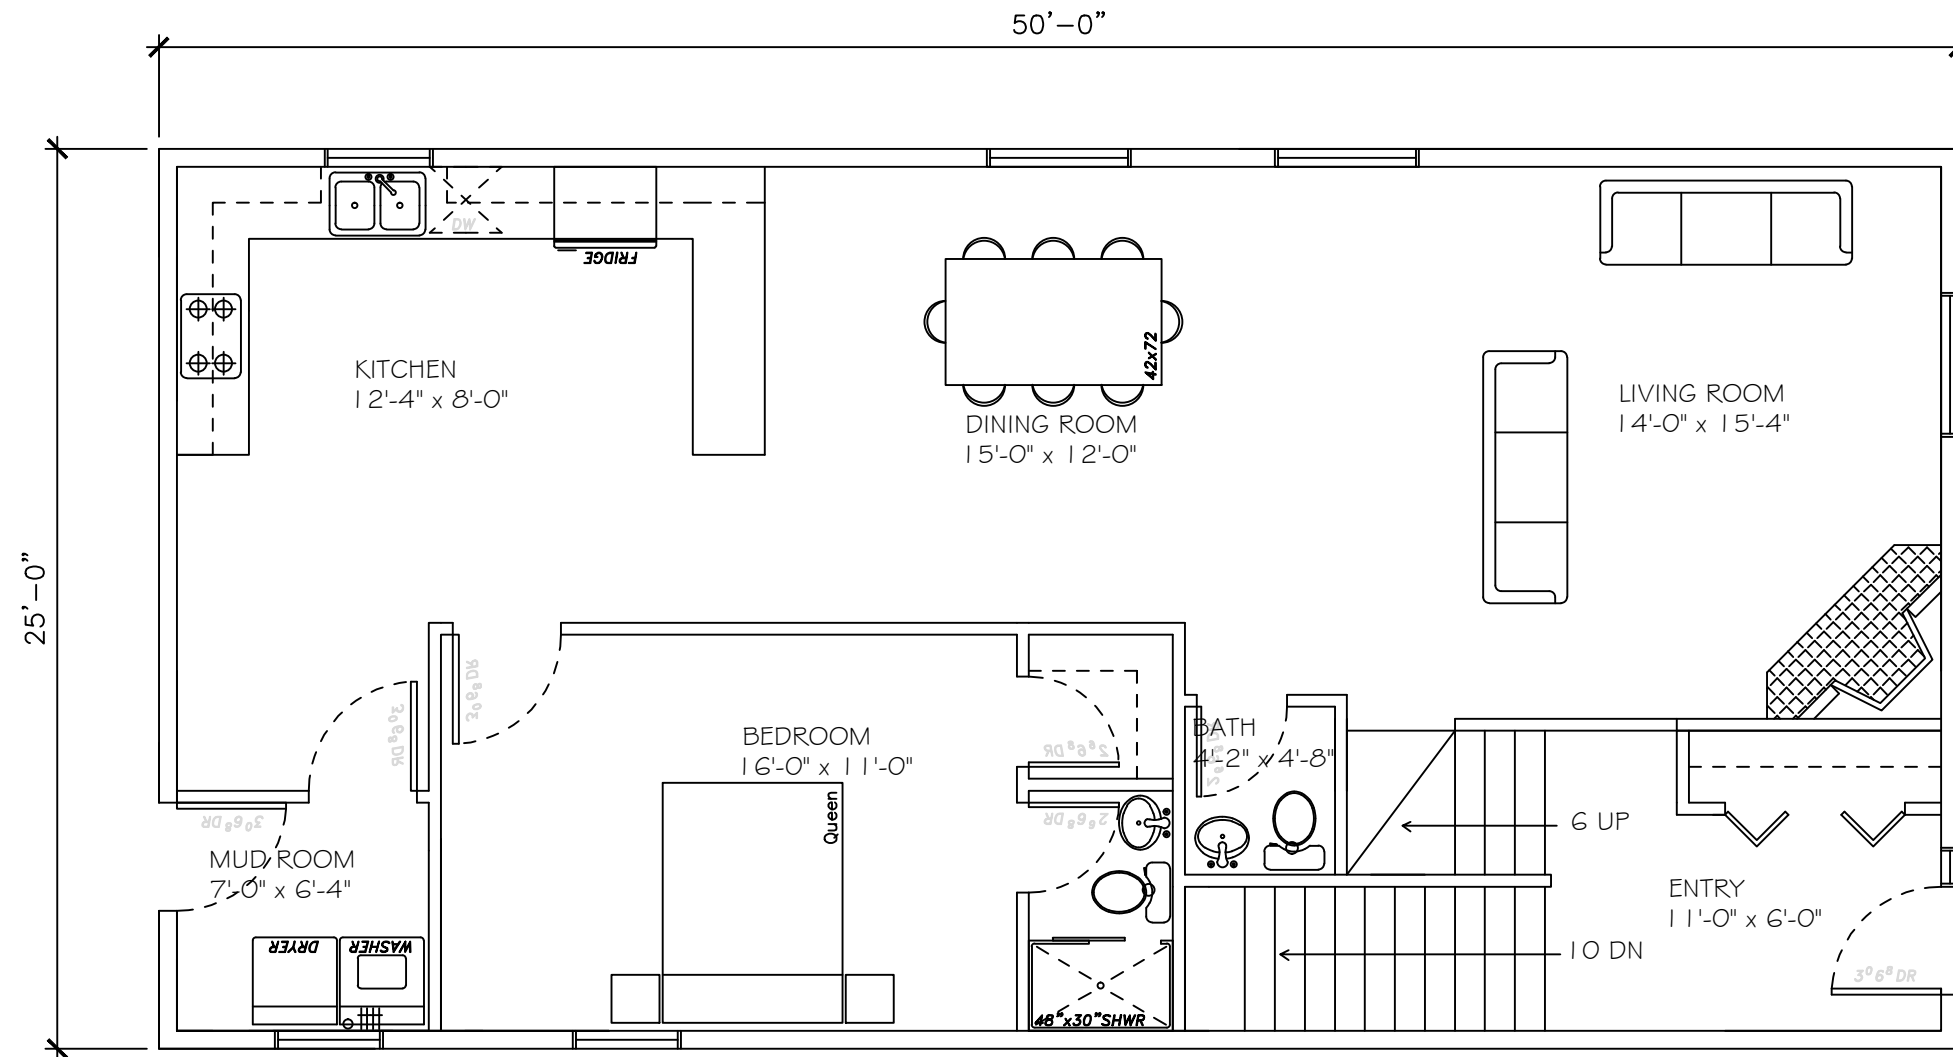


**MIKITECTURE**  
MIKE@MIKITECTURE.COM

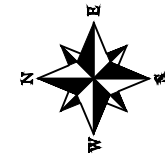

MAIN FLOOR PLAN  
SCALE: 3/16" = 1'-0"  
AREA: 1250 sq.ft

- GENERAL NOTES:  
 A0- KEY ASSEMBLIES  
 A0- CONSTRUCTION NOTES  
 A1 -MAIN FLOOR PLAN  
 A2-SECOND FLOOR PLAN  
 A3-FOUNDATION PLAN  
 A4a-NORTH ELEVATION  
 A4b-SOUTH ELEVATION  
 A4c-EAST ELEVATION  
 A4d-WEST ELEVATION  
 A5a- SECTION A  
 A5b- SECTION B  
 A6a- SIDE ELEVATION 1  
 A6b- SIDE ELEVATION 2  
 A7- GARAGE LAYOUT

CLIENT AND/OR CONTRACTOR TO BE RESPONSIBLE FOR ANY MISSED INFORMATION, ADDITIONAL REQUIREMENTS, NON-APPROVALS, STAMPING, CHANGES MADE BY THE CITY

PROJECT  
 NEW HOME  
 ADDRESS  
 EDMONTON, AB  
 MAIN FLOOR PLAN

DRAWING  
 MIKITECTURE  
 Professional Online Drafting Service  
 www.mikitecture.com  
 mike@mikitecture.com  
 780-270-6127

D.B. MIKE CEDRO  
 DATE FEB 14, 2017  
 SCALE 1/4" = 1'-0"  
 SHEET 3 OF 14

|                 |               |
|-----------------|---------------|
| PROJECTNO.<br>N | DRAWNO.<br>A1 |
|-----------------|---------------|